


IP CAMERA DEMARC BOX

BOX: 4  $\frac{11}{16}$ " X 4  $\frac{11}{16}$ " DEEP BOX, OR  
 RANDL 5" SQ. BOX  
 CABLE: 4-PAIR AMP CAT 6A  
 JACK: AMP CAT 6A  
 PATCH CORD: 4-PAIR CAT 6  
 COVER PLATE: TYP. DUAL GANG AMP

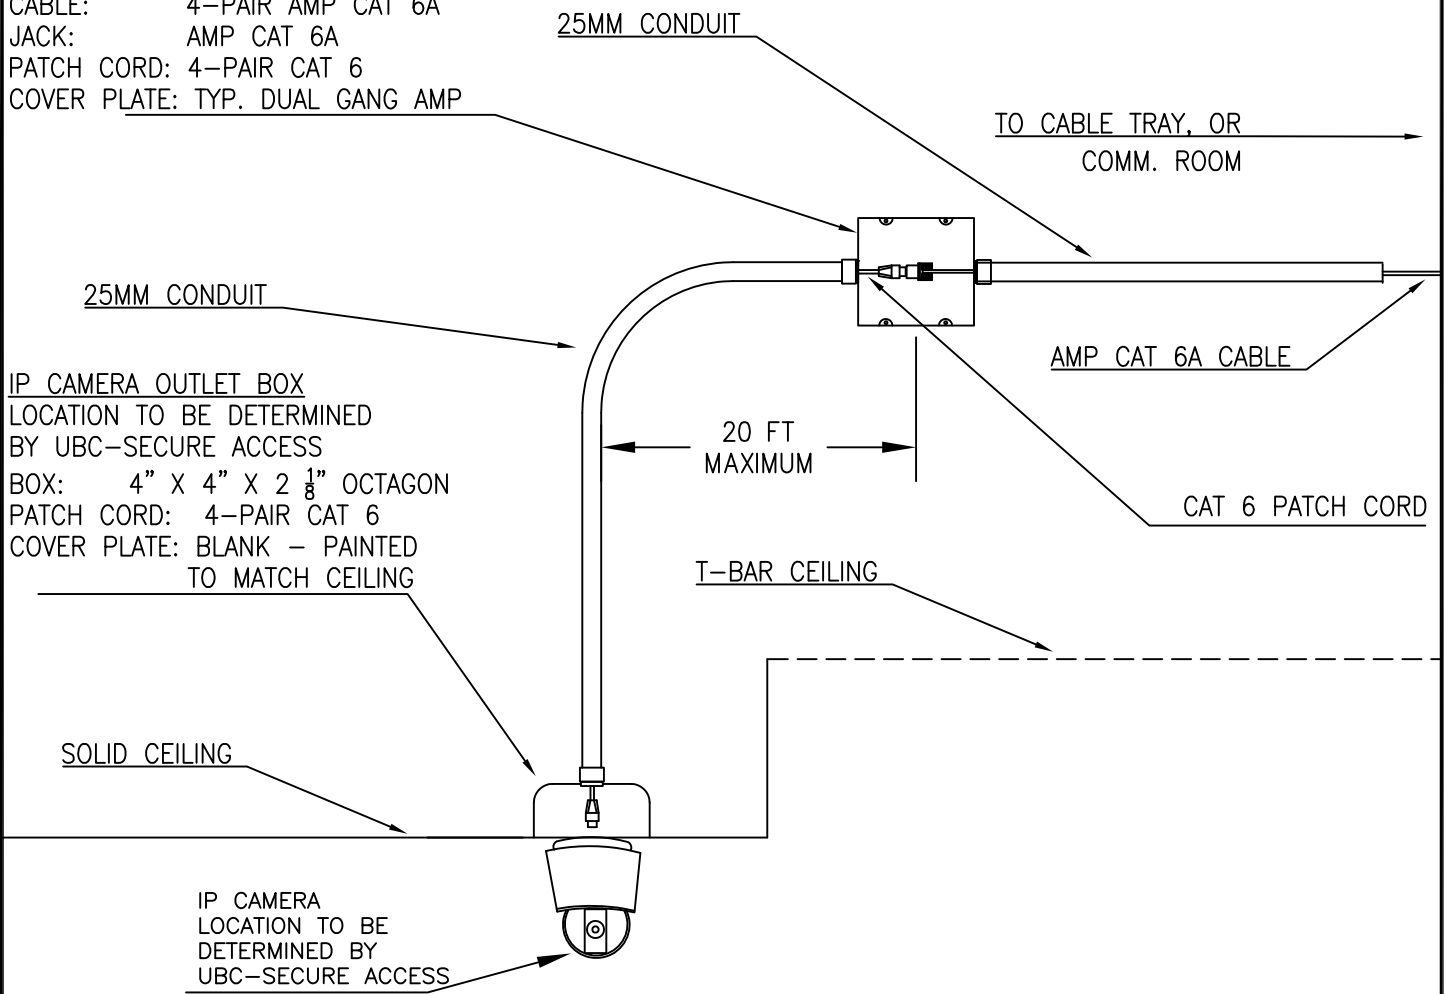

IP CAMERA OUTLET BOX  
 LOCATION TO BE DETERMINED  
 BY UBC-SECURE ACCESS

BOX: 4" X 4" X 2  $\frac{1}{8}$ " OCTAGON  
 PATCH CORD: 4-PAIR CAT 6  
 COVER PLATE: BLANK - PAINTED  
 TO MATCH CEILING

1	DS	10-12-13	CREATE DEMARC FOR IP CAMERA WITH SOLID & T-BAR CEILING	
No.	BY	DATE	REVISIONS	App'd
Scale		NONE		
Sheet No.		1 of 1		
UBC Project No.				
Drawn	DS	DATE	05 JAN 14	
Check'd	TZ	DATE	05 FEB 15	
Design'd		DATE		
Approv'd	B. MACDONALD-RCDD	DATE	15 FEB 15	

Building/Facility Name

**COMMUNICATIONS DEMARC  
 IP CAMERA IN SOLID CEILING  
 OUTLET IN T-BAR CEILING**