

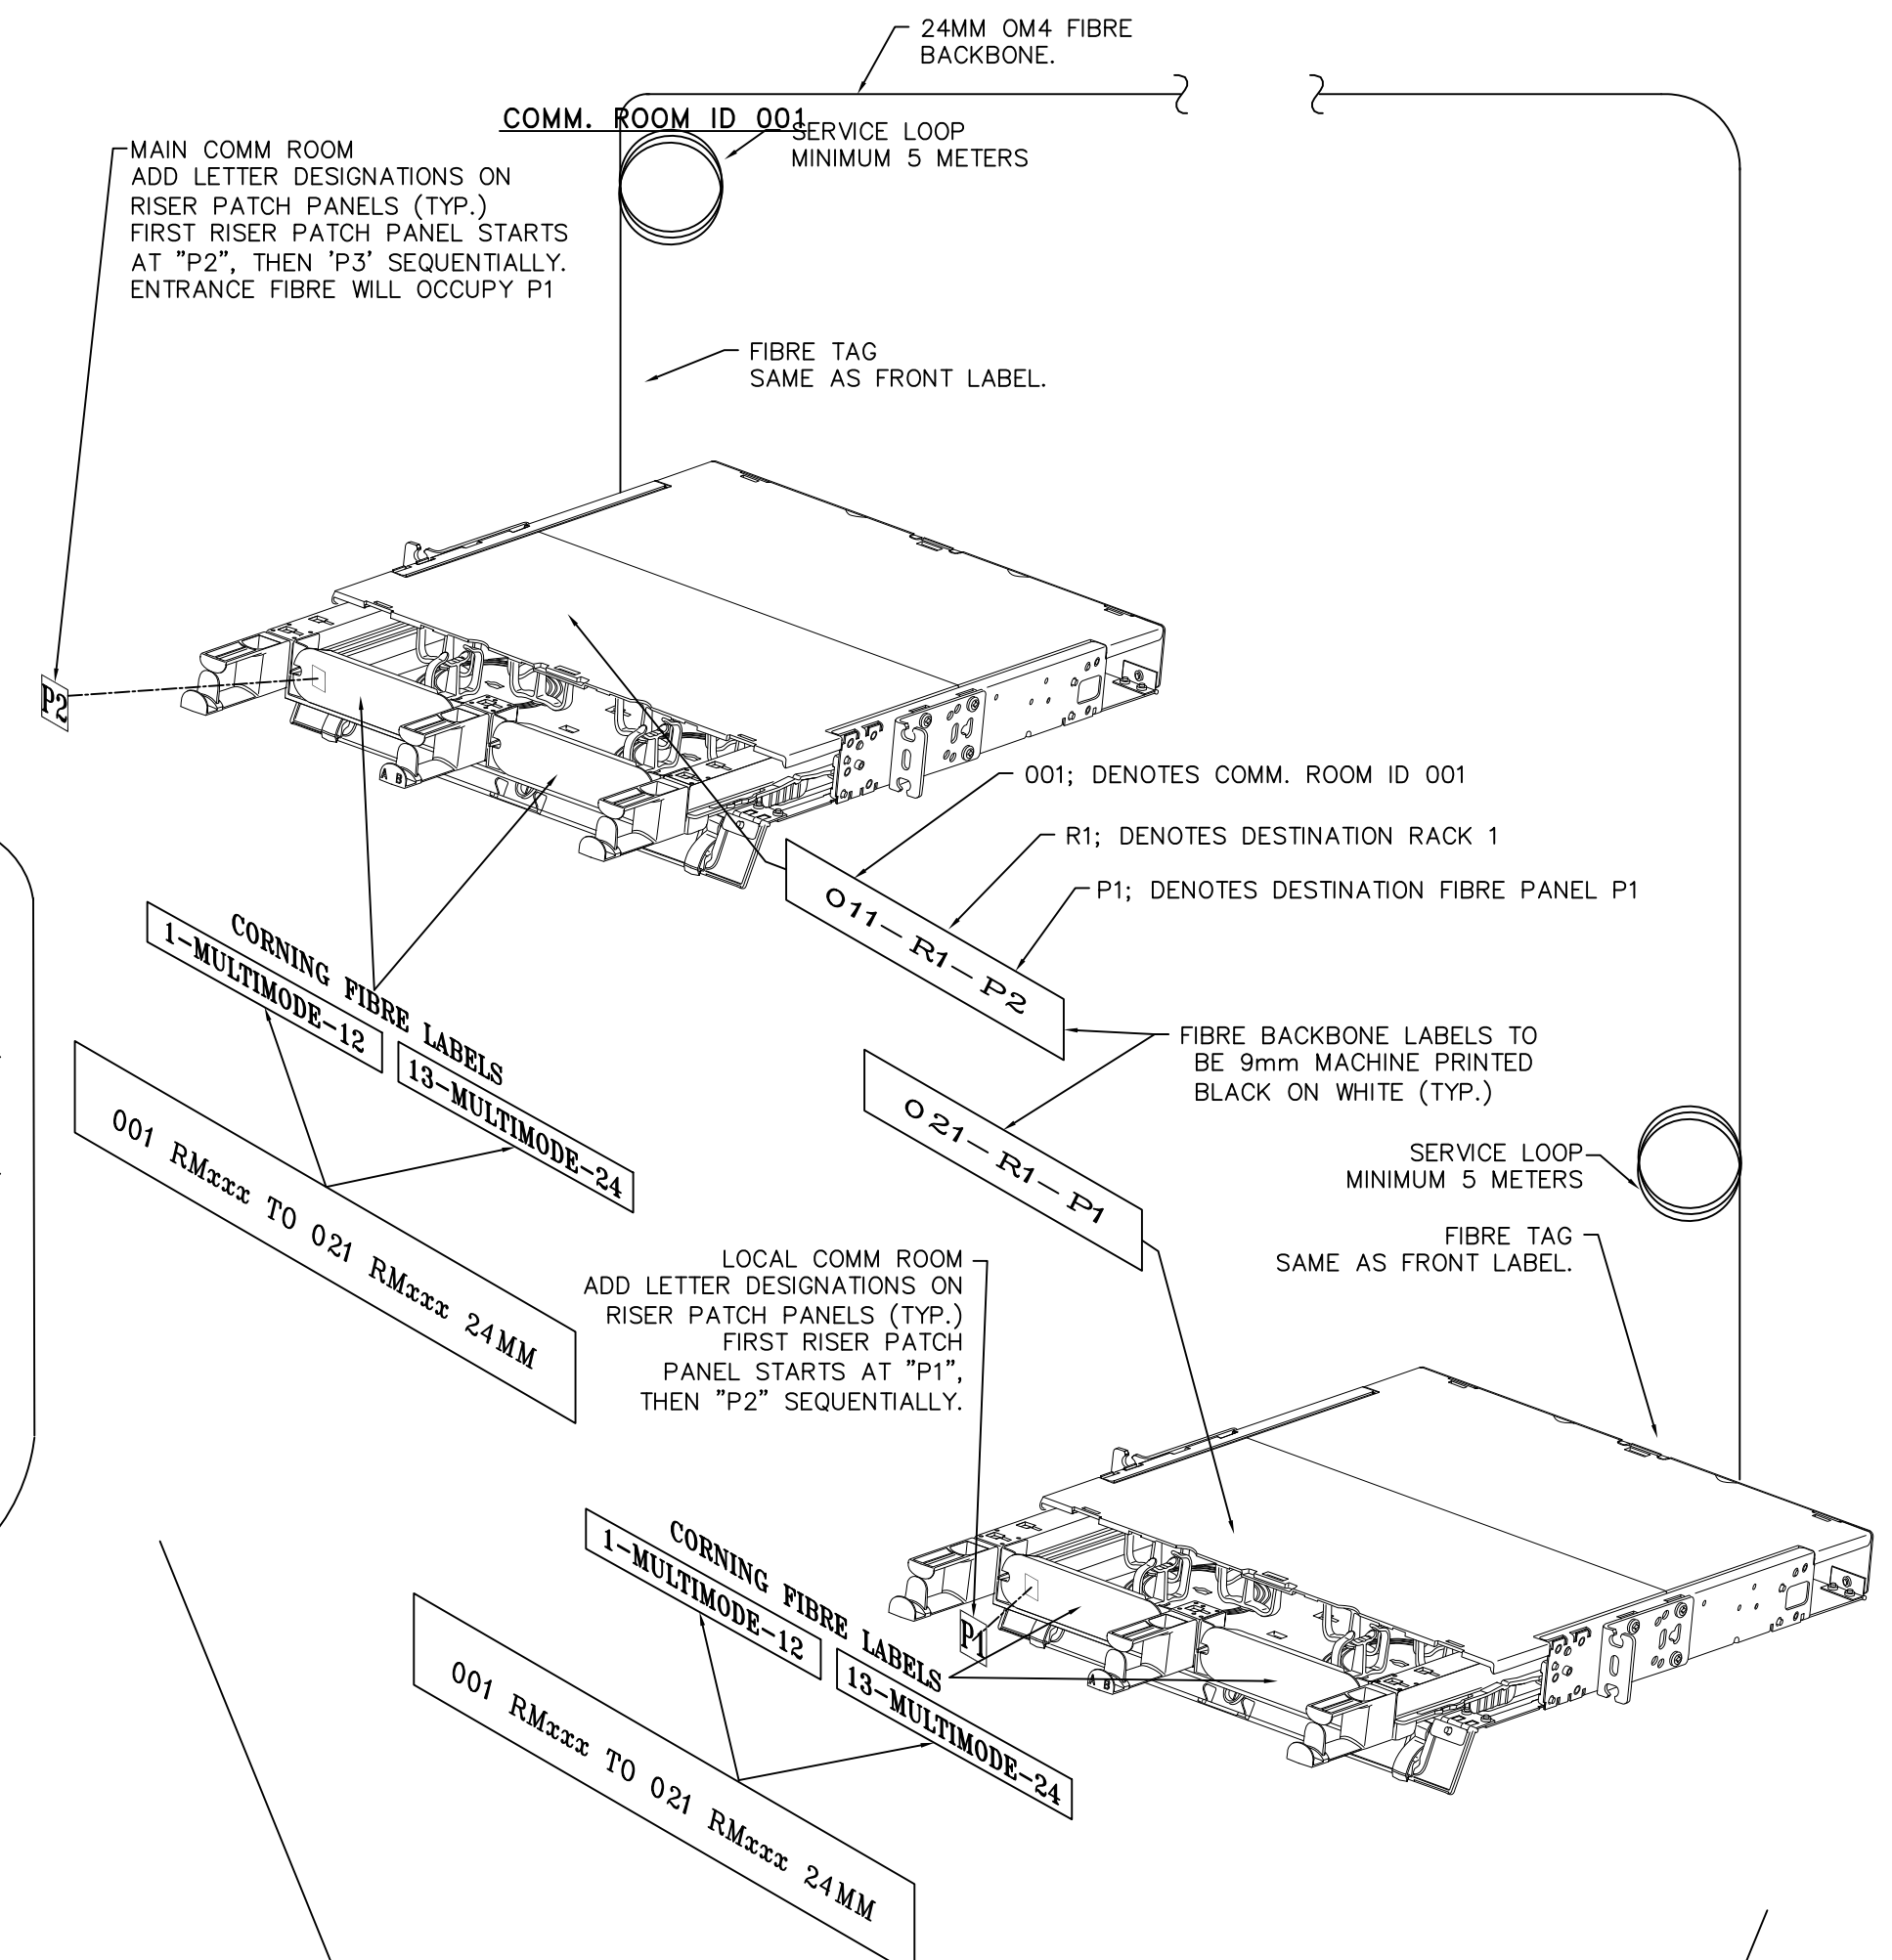


REFER TO DWG. ITSTD-64

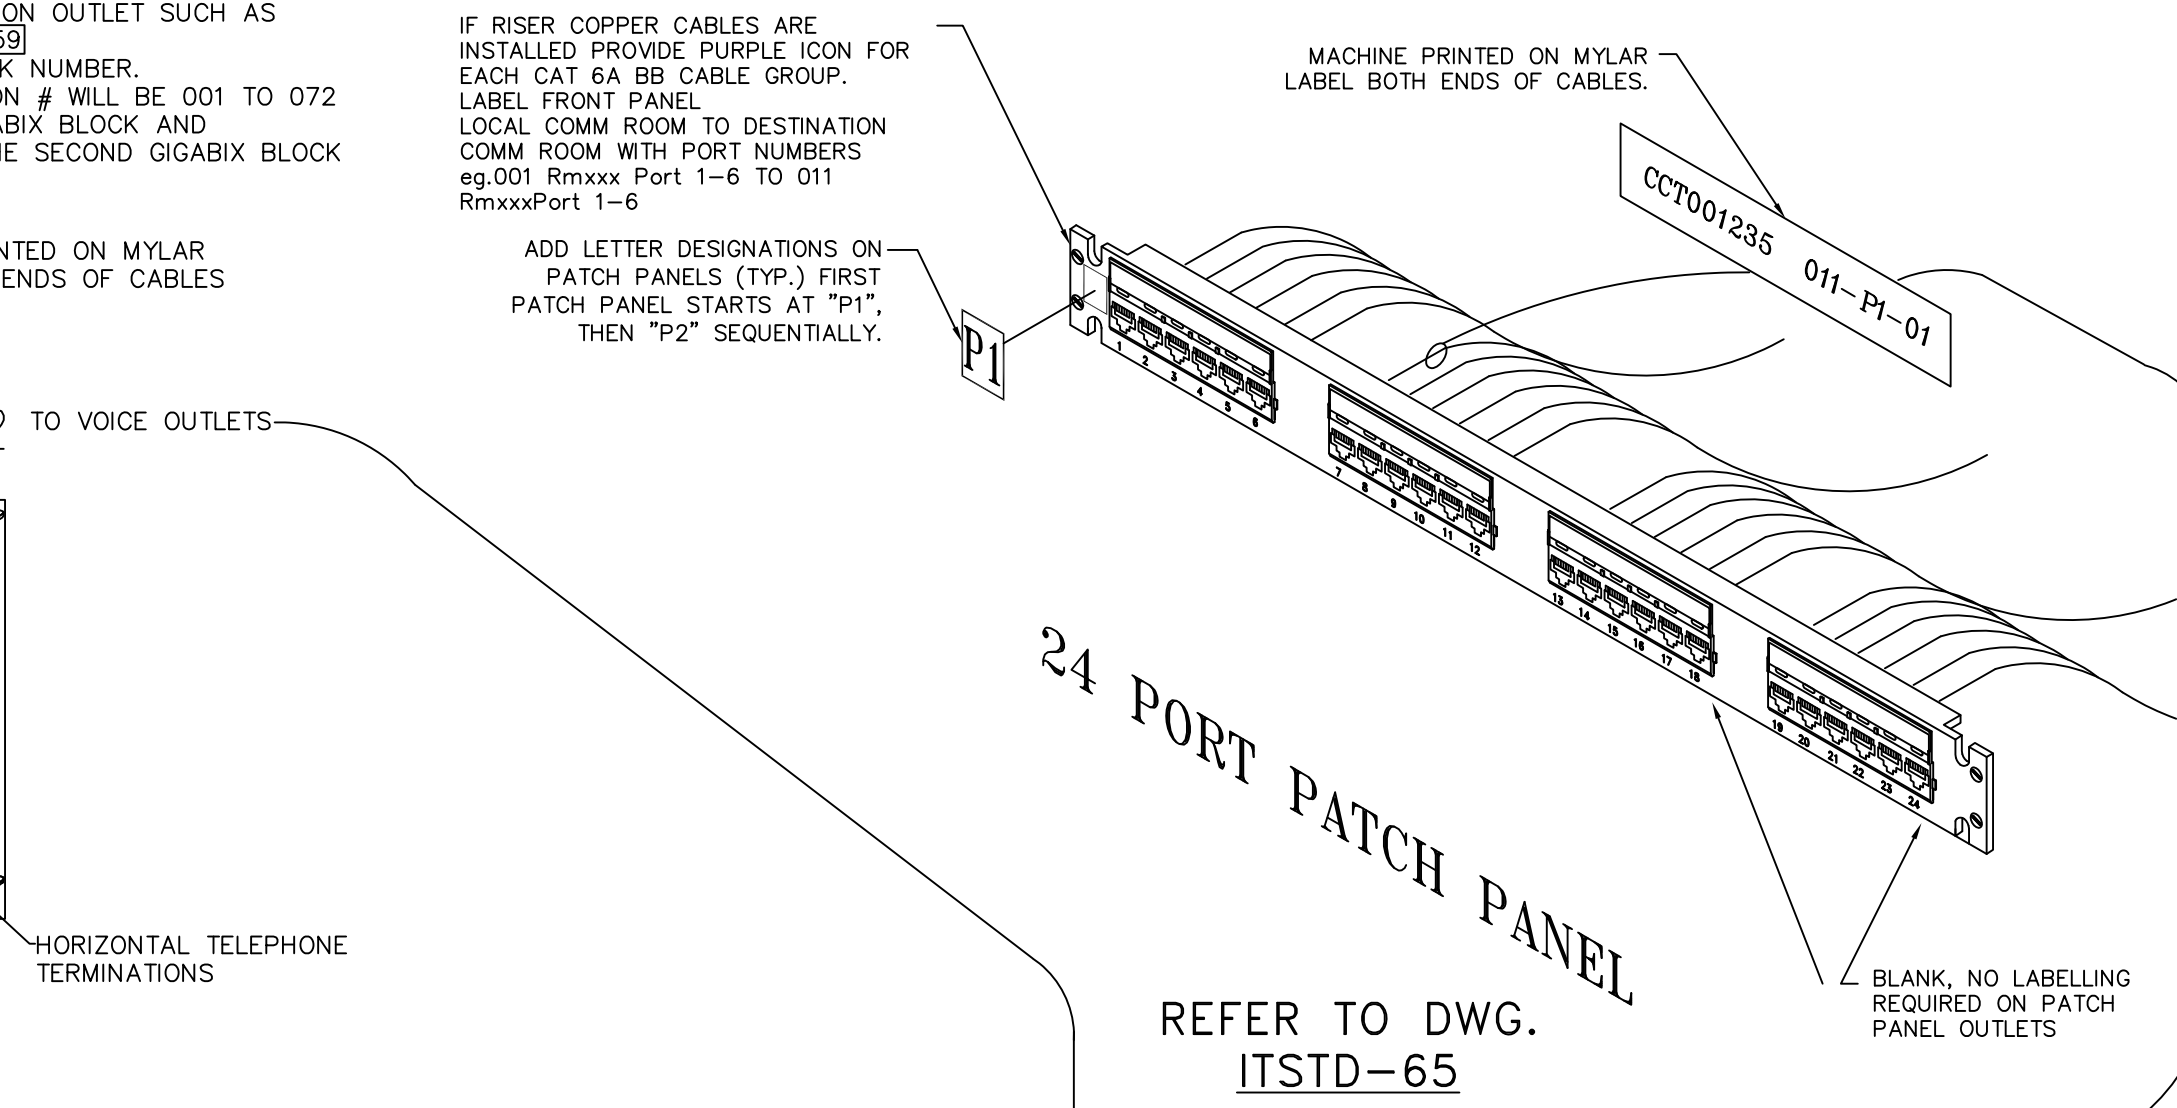


REFER TO DWG. ITSTD-63

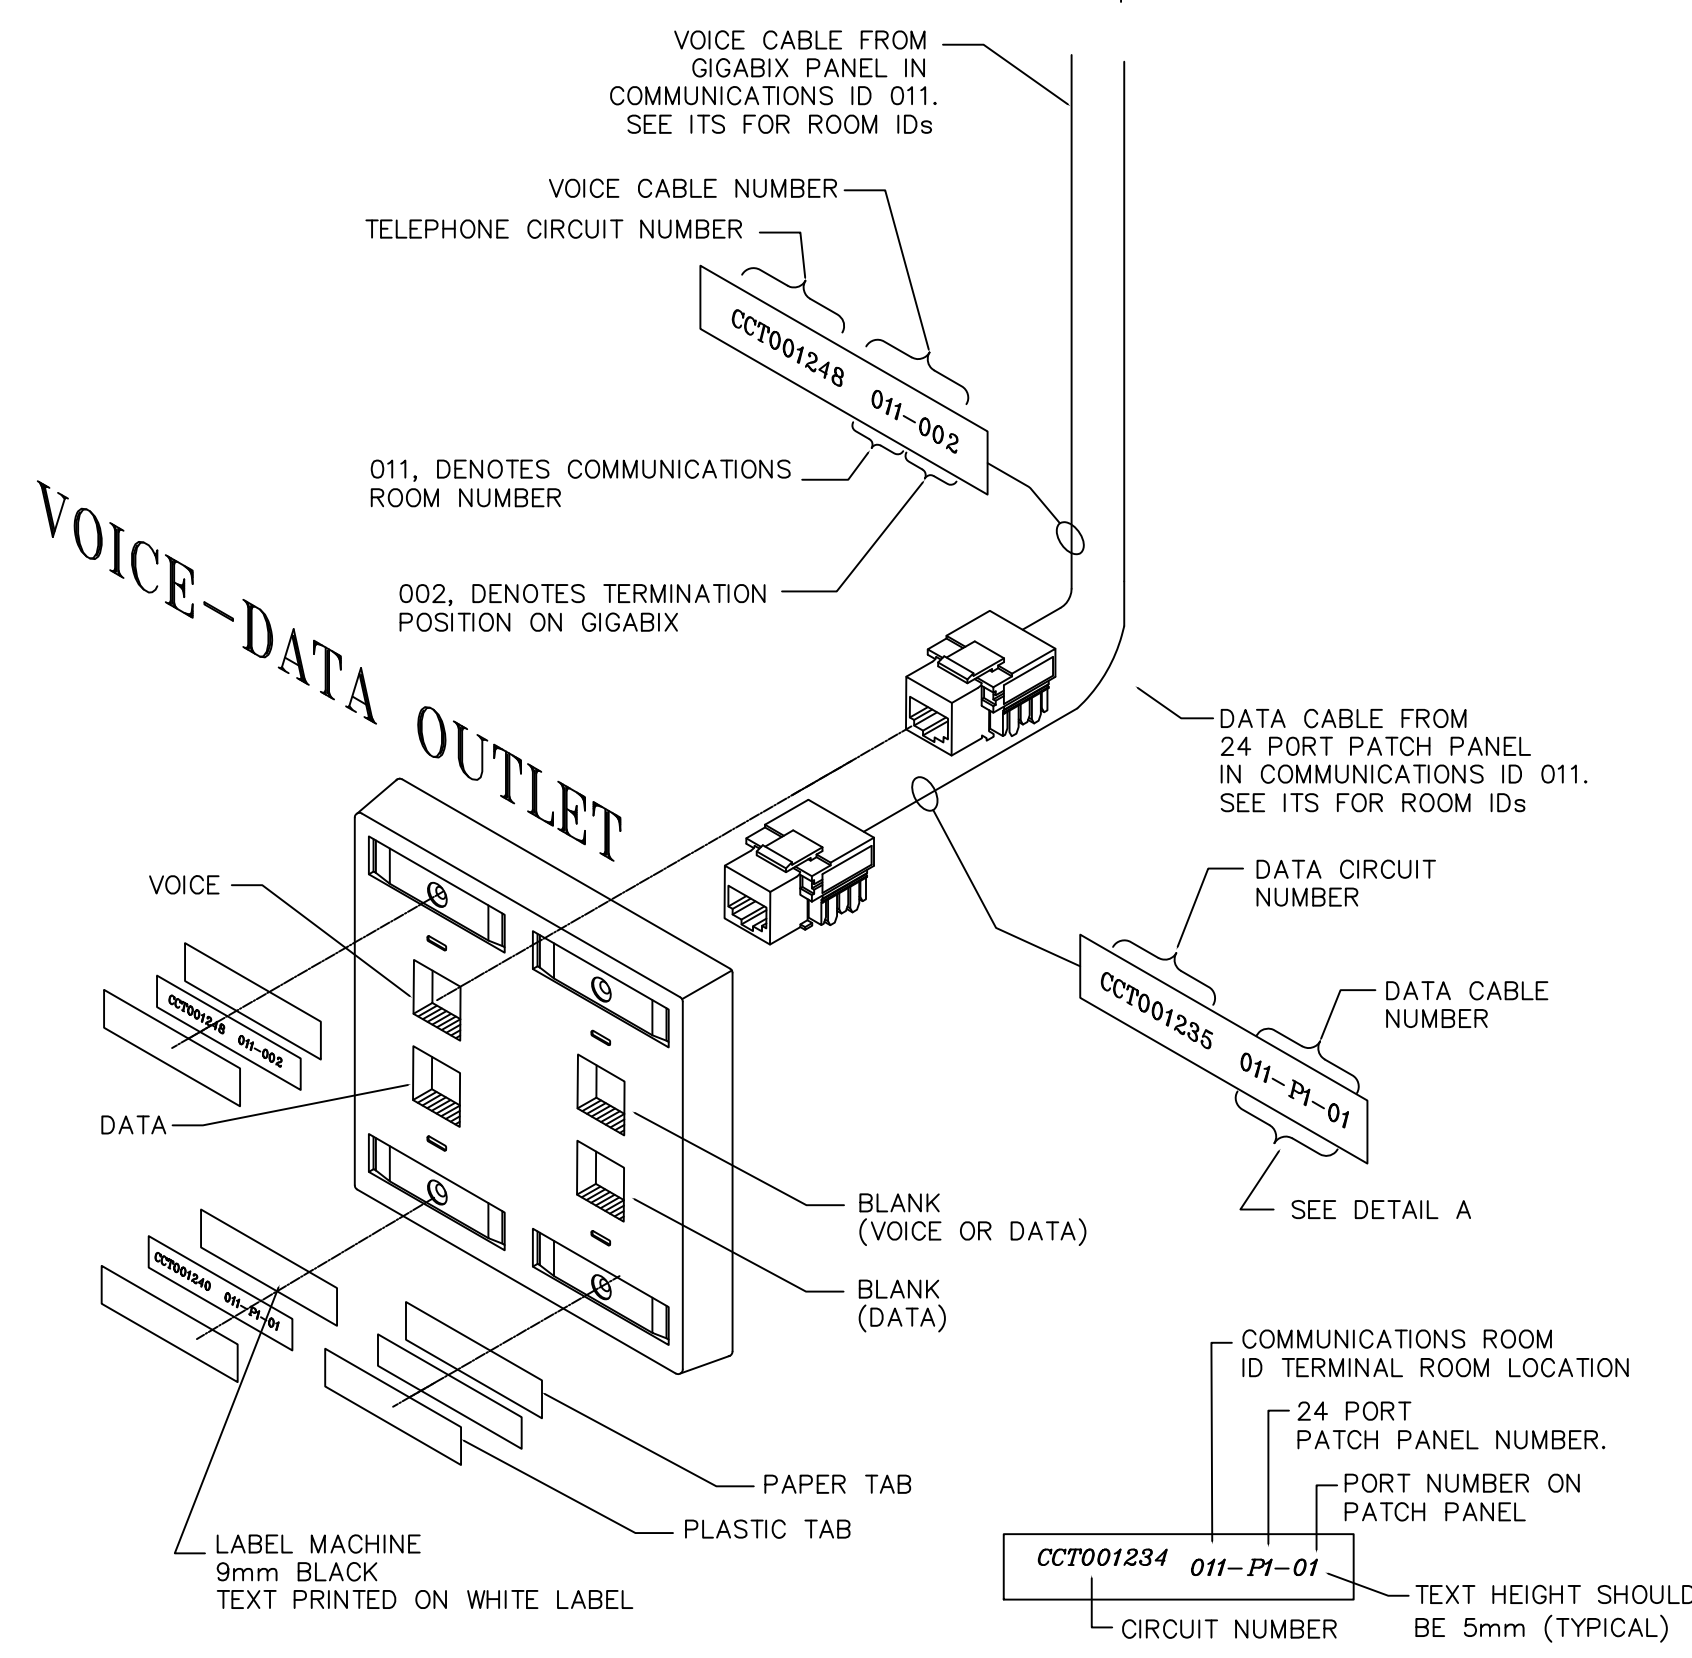

REFER TO DWG. ITSTD-34

DETAIL A DATA LABEL

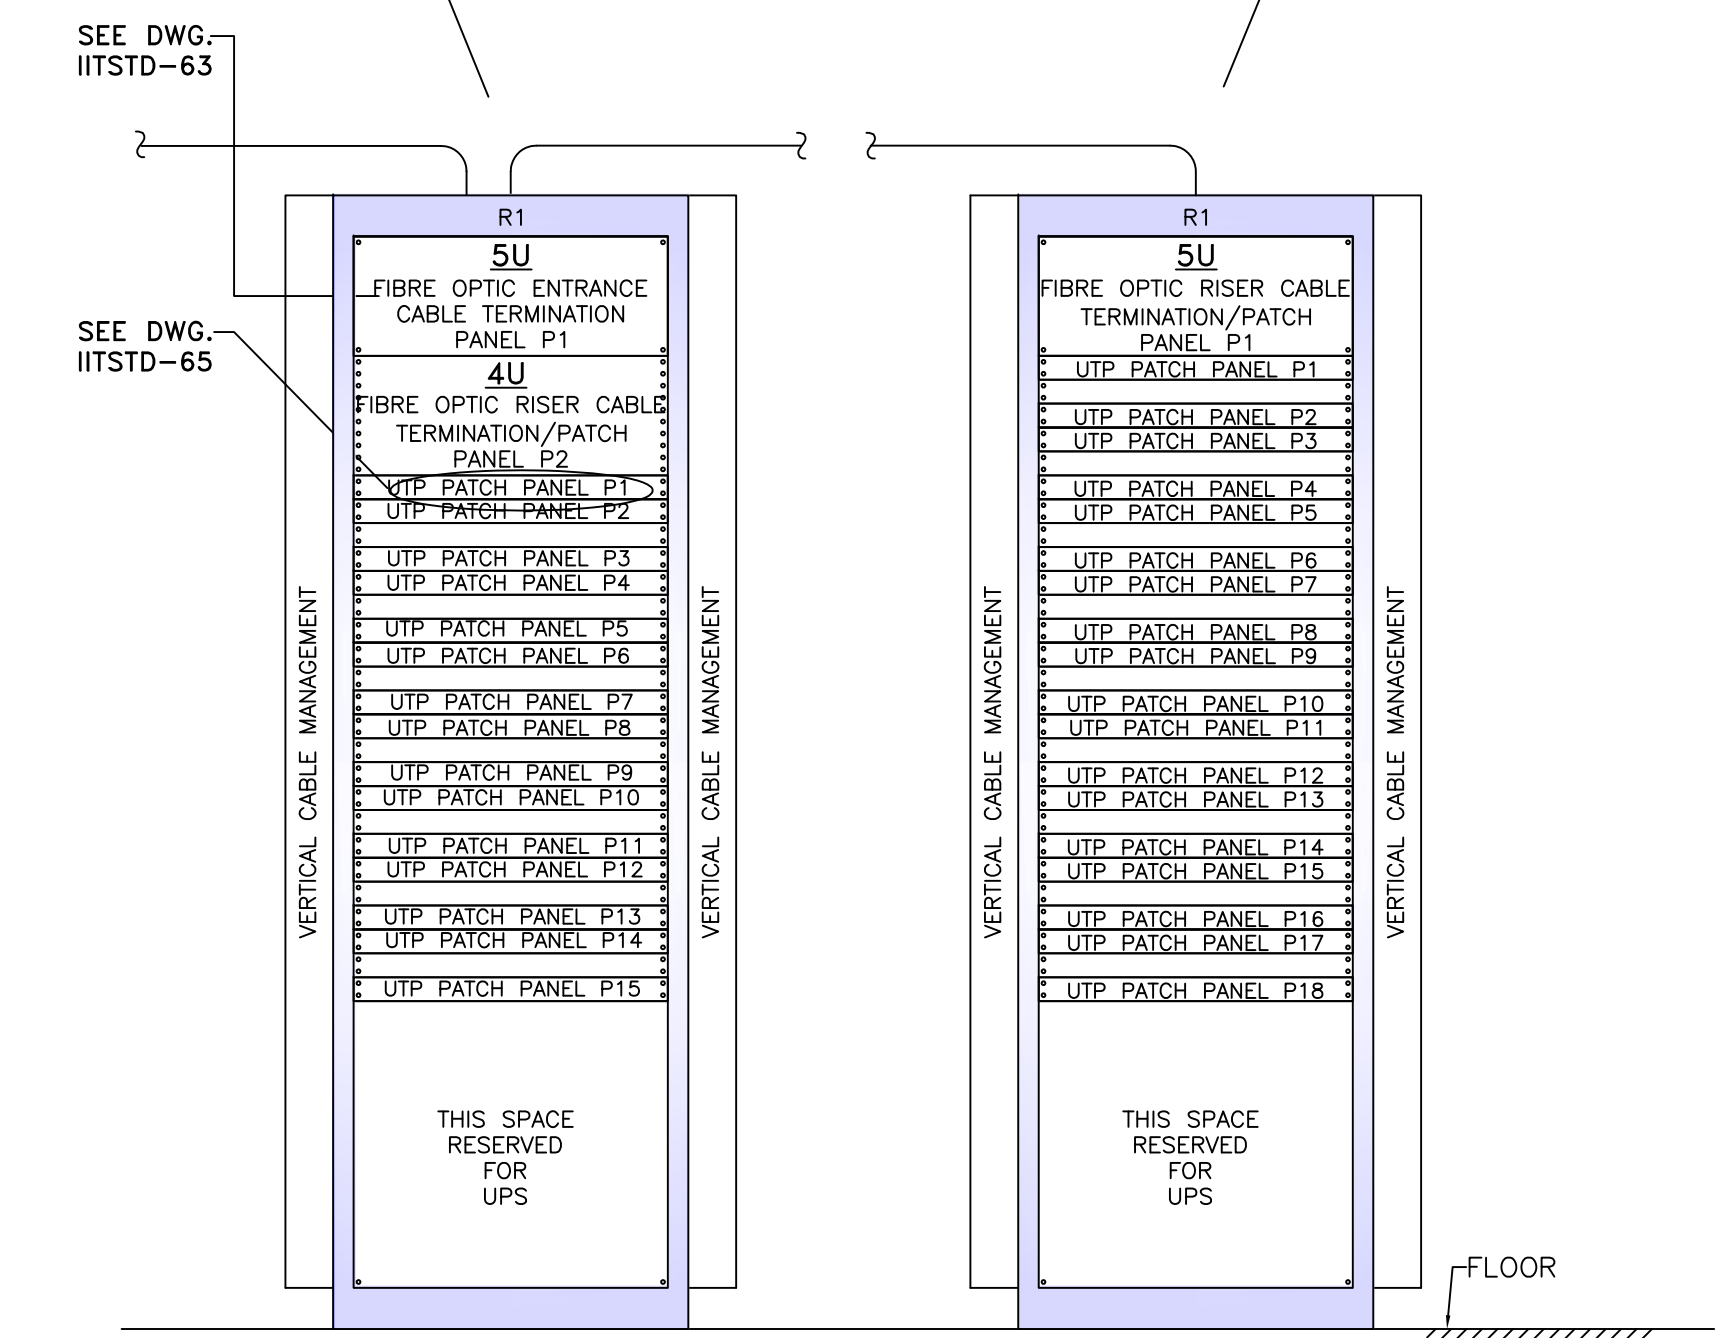

FOR CABINET DETAILS REFER TO DWG. ITSTD-15

REFER TO DWG. ITSTD-03

UBC Information Technology

2071 West Mall
Ponderosa Building (Room 14)
Vancouver BC V6T 1Z2
Tel: (604) 822-... Fax: (604) 822-2108
Designer's E-mail: ...

| NO. | DATE | REVISIONS | BY |
|-----|----------|-----------|----|
| 1 | 5 MAR 12 | UPDATE | TZ |

THE UNIVERSITY OF BRITISH COLUMBIA
IT SERVICES - NETWORK FACILITIES

This drawing, as an instrument of service, is the property of the University of British Columbia, IT Services Department - Network Facilities (NF), Group and may not be reproduced without their written permission, and only when the reproduction carries their name. All telecommunications designs and other information shown on the drawings are for use in the specified project only and shall not be used otherwise without written permission of the UBC IT Services Department - "NF".

Written dimensions shall have precedence over scaled dimensions. Contractors shall verify and be responsible for all dimensions and conditions on the job, and shall inform and request clarification from the UBC IT Services Department - Network Facilities (NF) Group, of all errors, discrepancies, or doubtful information contained in the contract drawings and documents. Failure to obtain such clarification renders the Contractor responsible for any resulting improper work and the cost of rectification. Where indicated, the Contractor shall submit shop drawings to the UBC IT Services Department - "NF", before proceeding with construction.

BUILDING/FACILITY NAME

PROJECT TITLE

DRAWING TITLE
COMMUNICATIONS LABELING DIAGRAM

SCALE AS NOTED DATE 15 FEB 14
DRAWN BY MET SHEET No. T
REVIEWED BY B. MACDONALD-RCDD
DESIGNER'S NAME
PROJECT No.
NF FILE NAME: ITSTD-32 REV. 0